



B.K
3

East Wall 1820

Web 101/12

23

SKETCH

Showing the Site of the New Military Post
at

FORT MURRAY

County Lincoln British Kaffraria.

Forwarded in Pursuance of
Ord. 2 of 12. by Col.


REFERENCE

Old Post handed over to Kaffir Police
Engineer Yard with the exception of two Huts
handed over to T. Stambie Commissioner
for civil purposes and Kaffir School Room.




Scale 12 inches to 1 mile.

Section of ground through New Post on A.B.

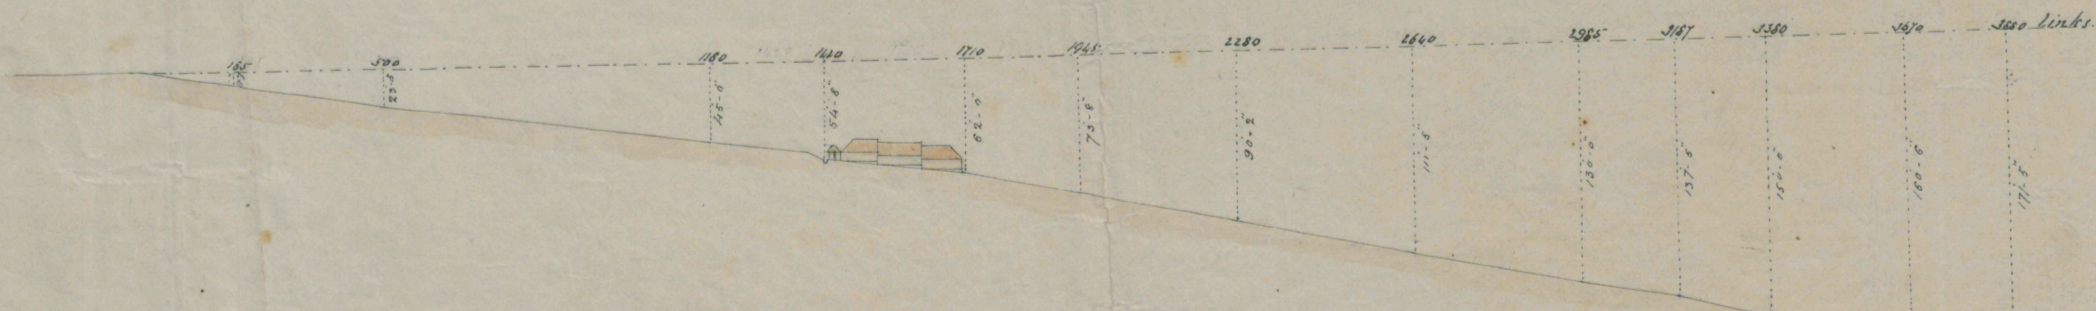


Scales for Section

Horizontal Distances.

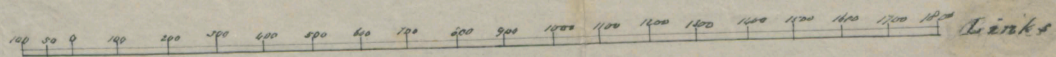

Vertical Do.

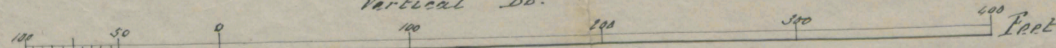

J. Sneyd's S.D.
In the Com. of the S.D.
Ordinary level
of river. 17 Oct. 1860

C. D. Robertson
Capt. R.E. Co.
20/9/60

Wm. Stratton
Civil Engineer
Sept. 25. 1860